
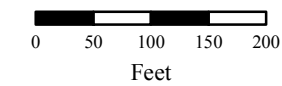


# CORKSCREW ROAD ACCESS PLAN

## THREE OAKS PARKWAY TO BEN HILL GRIFFIN PARKWAY



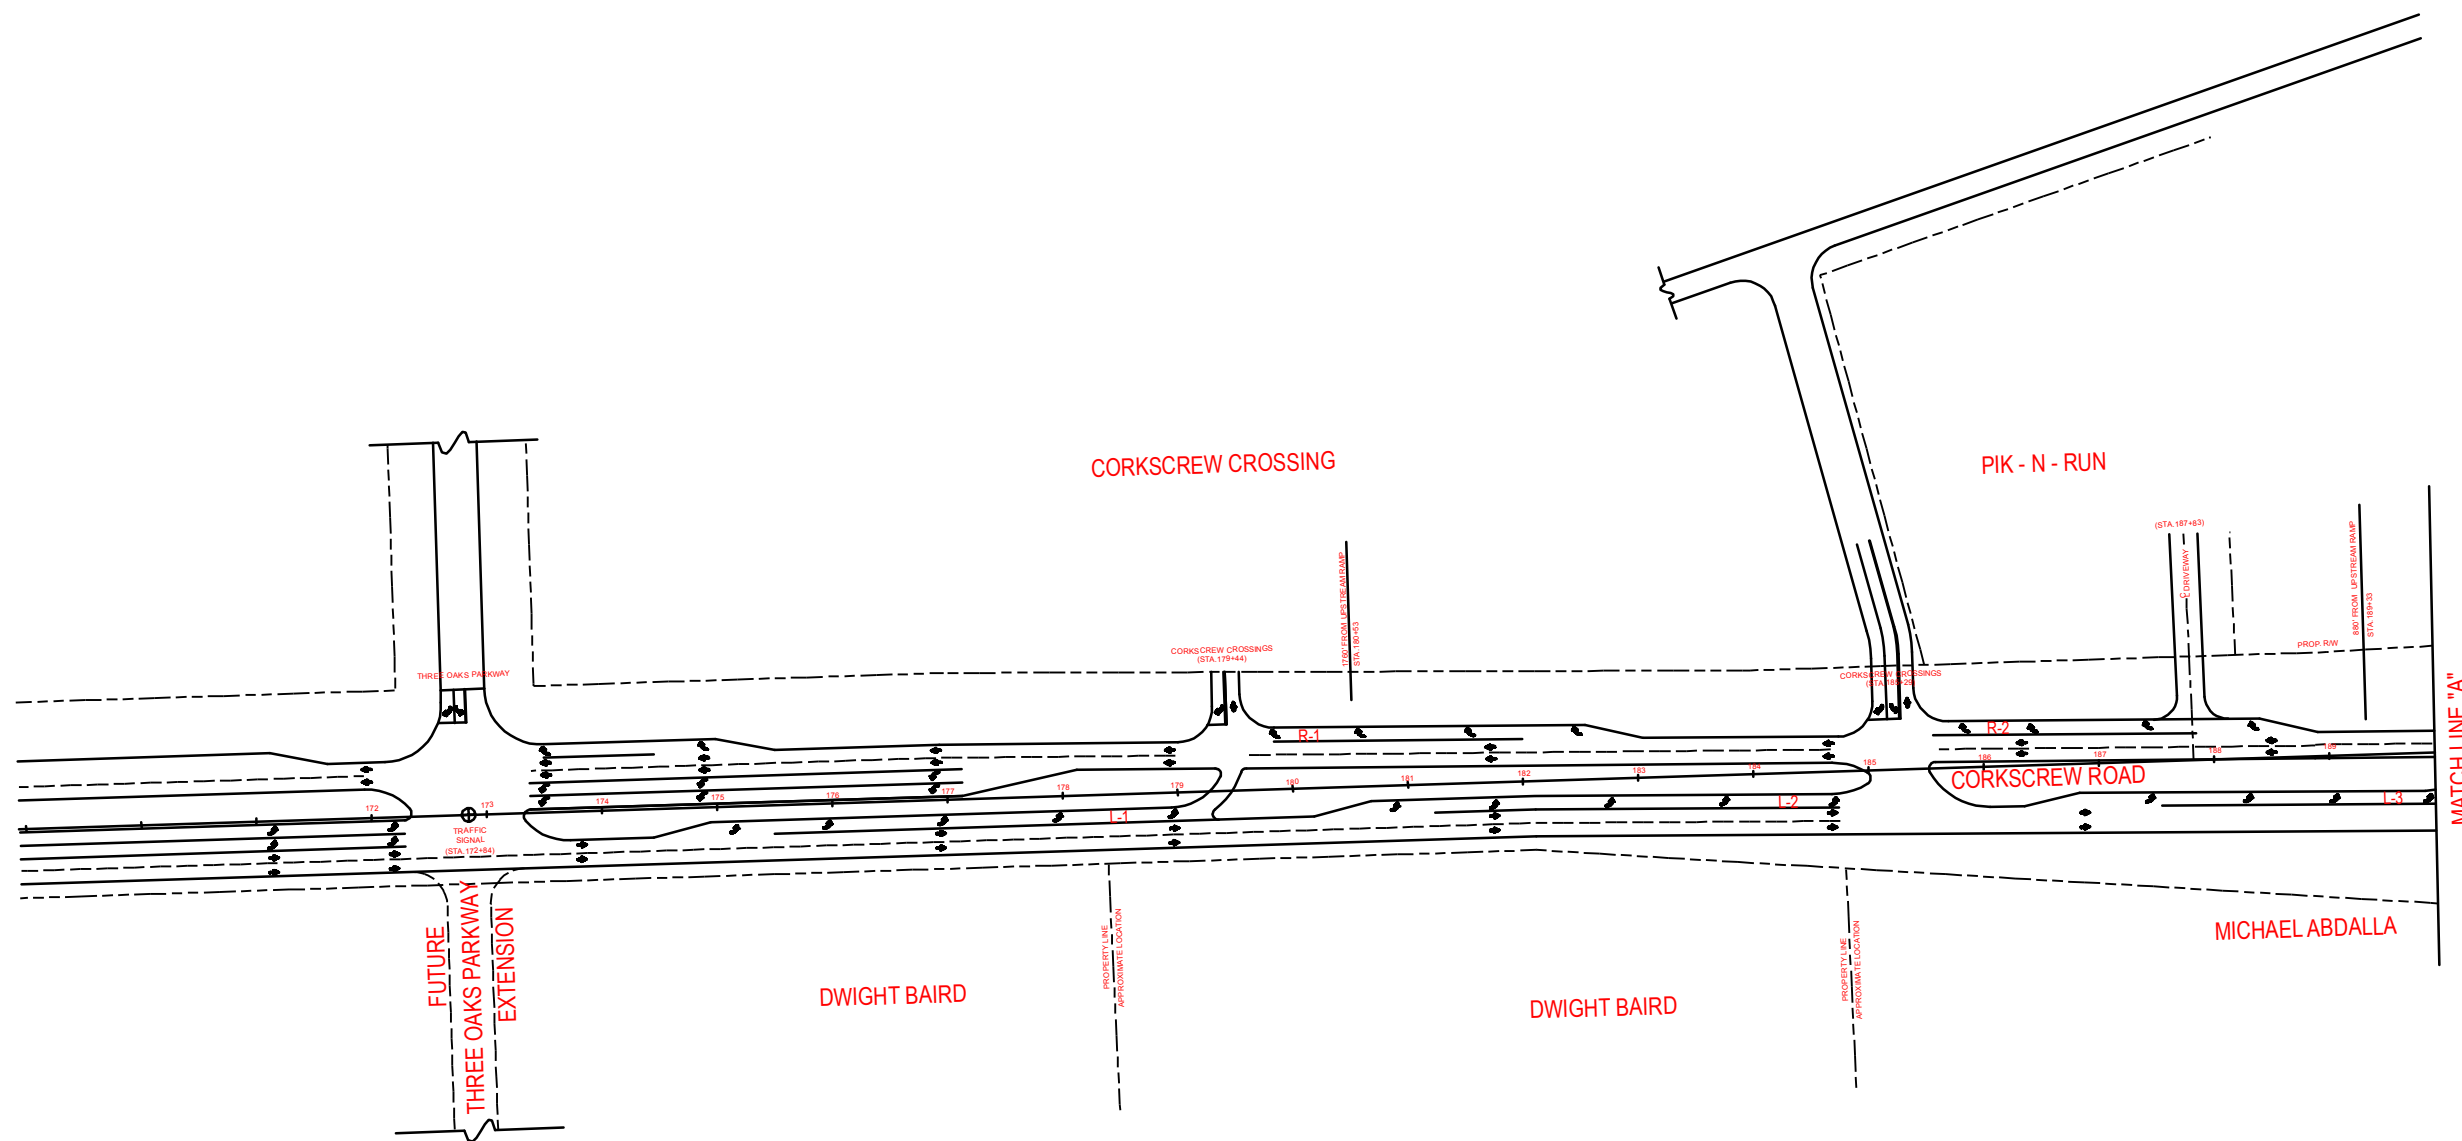


Map Generated: May 2019

Ordinance No. 03-05

# CORKSCREW ROAD ACCESS PLAN

## THREE OAKS PARKWAY TO BEN HILL GRIFFIN PARKWAY

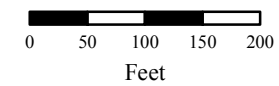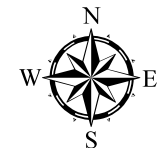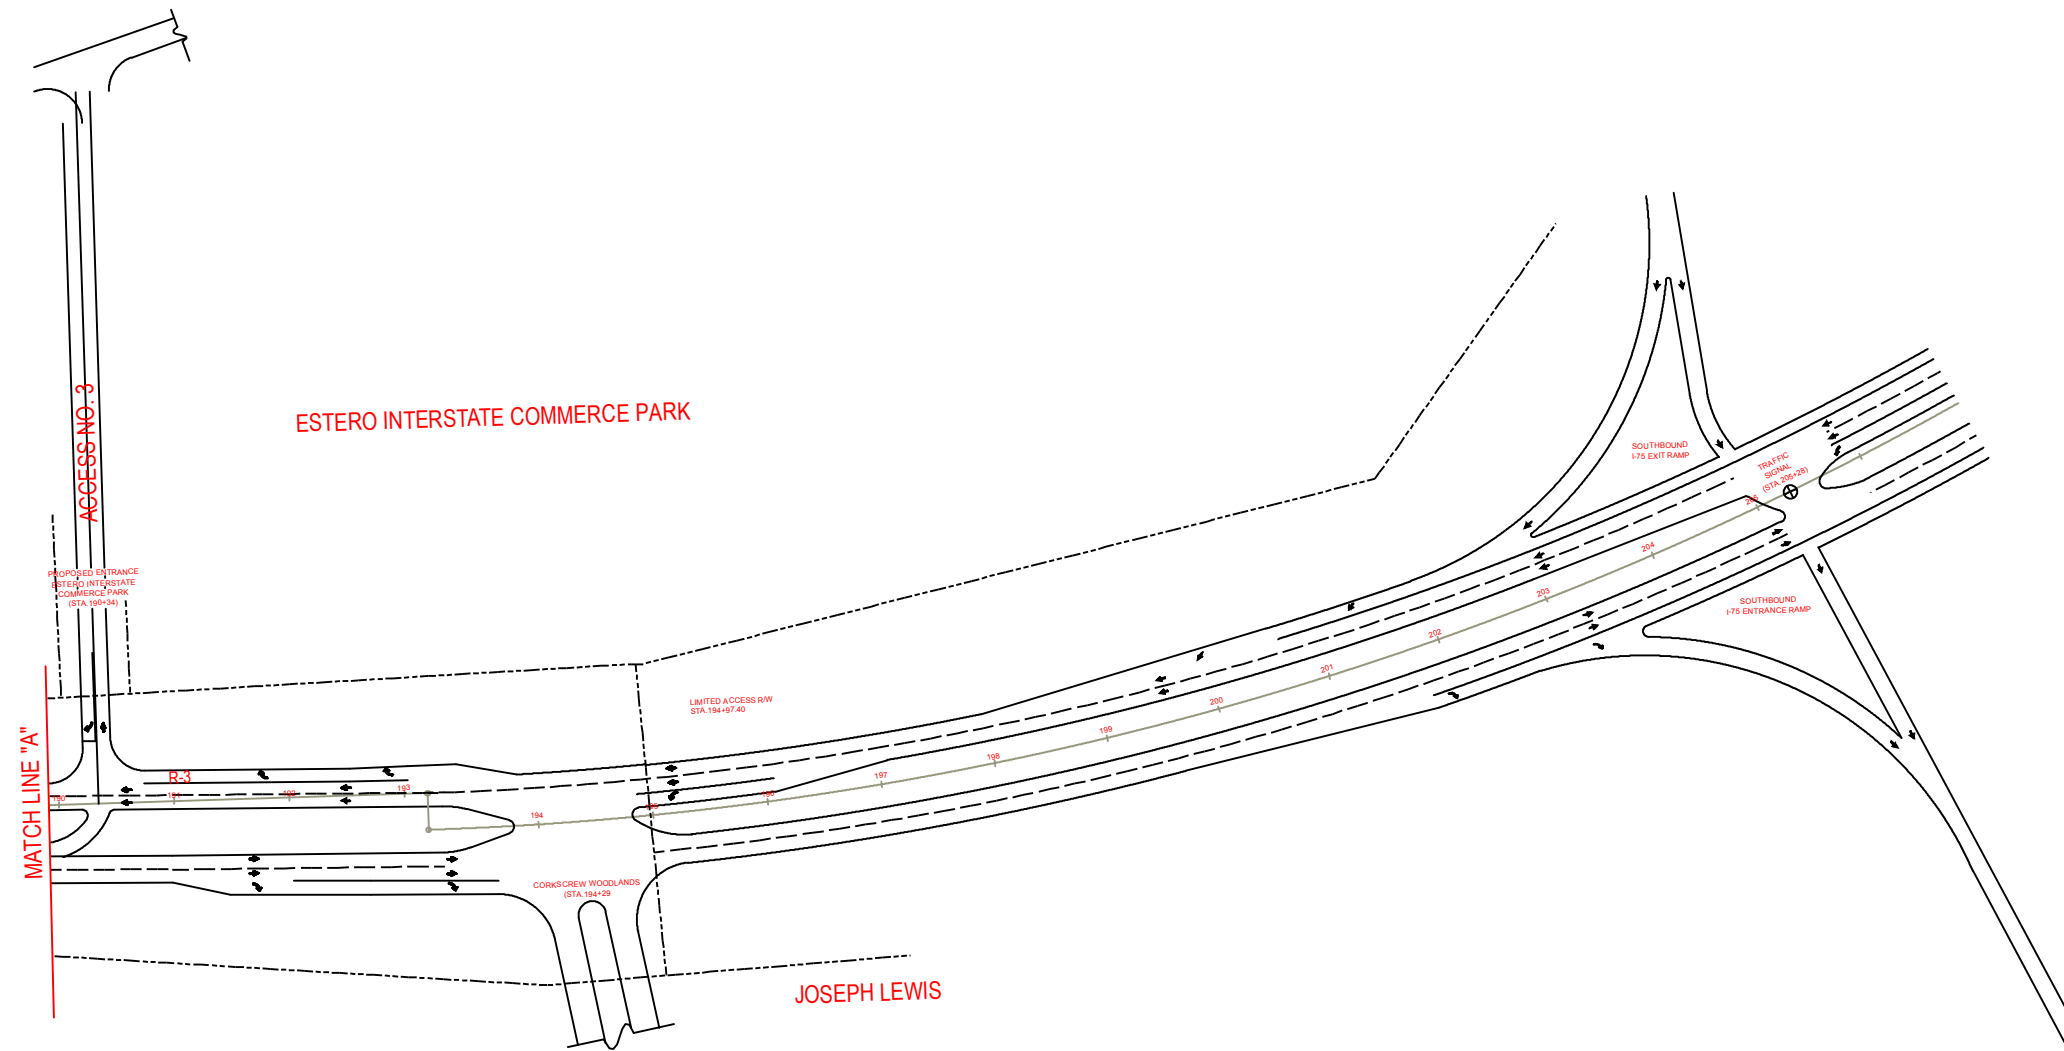




Map Generated: May 2019

Ordinance No. 03-05

**Lee Plan Map 3G**  
**Page 2 of 3**

**CORKSCREW ROAD  
ACCESS PLAN**

**THREE OAKS  
PARKWAY  
TO  
BEN HILL GRIFFIN  
PARKWAY**

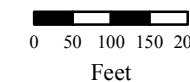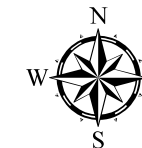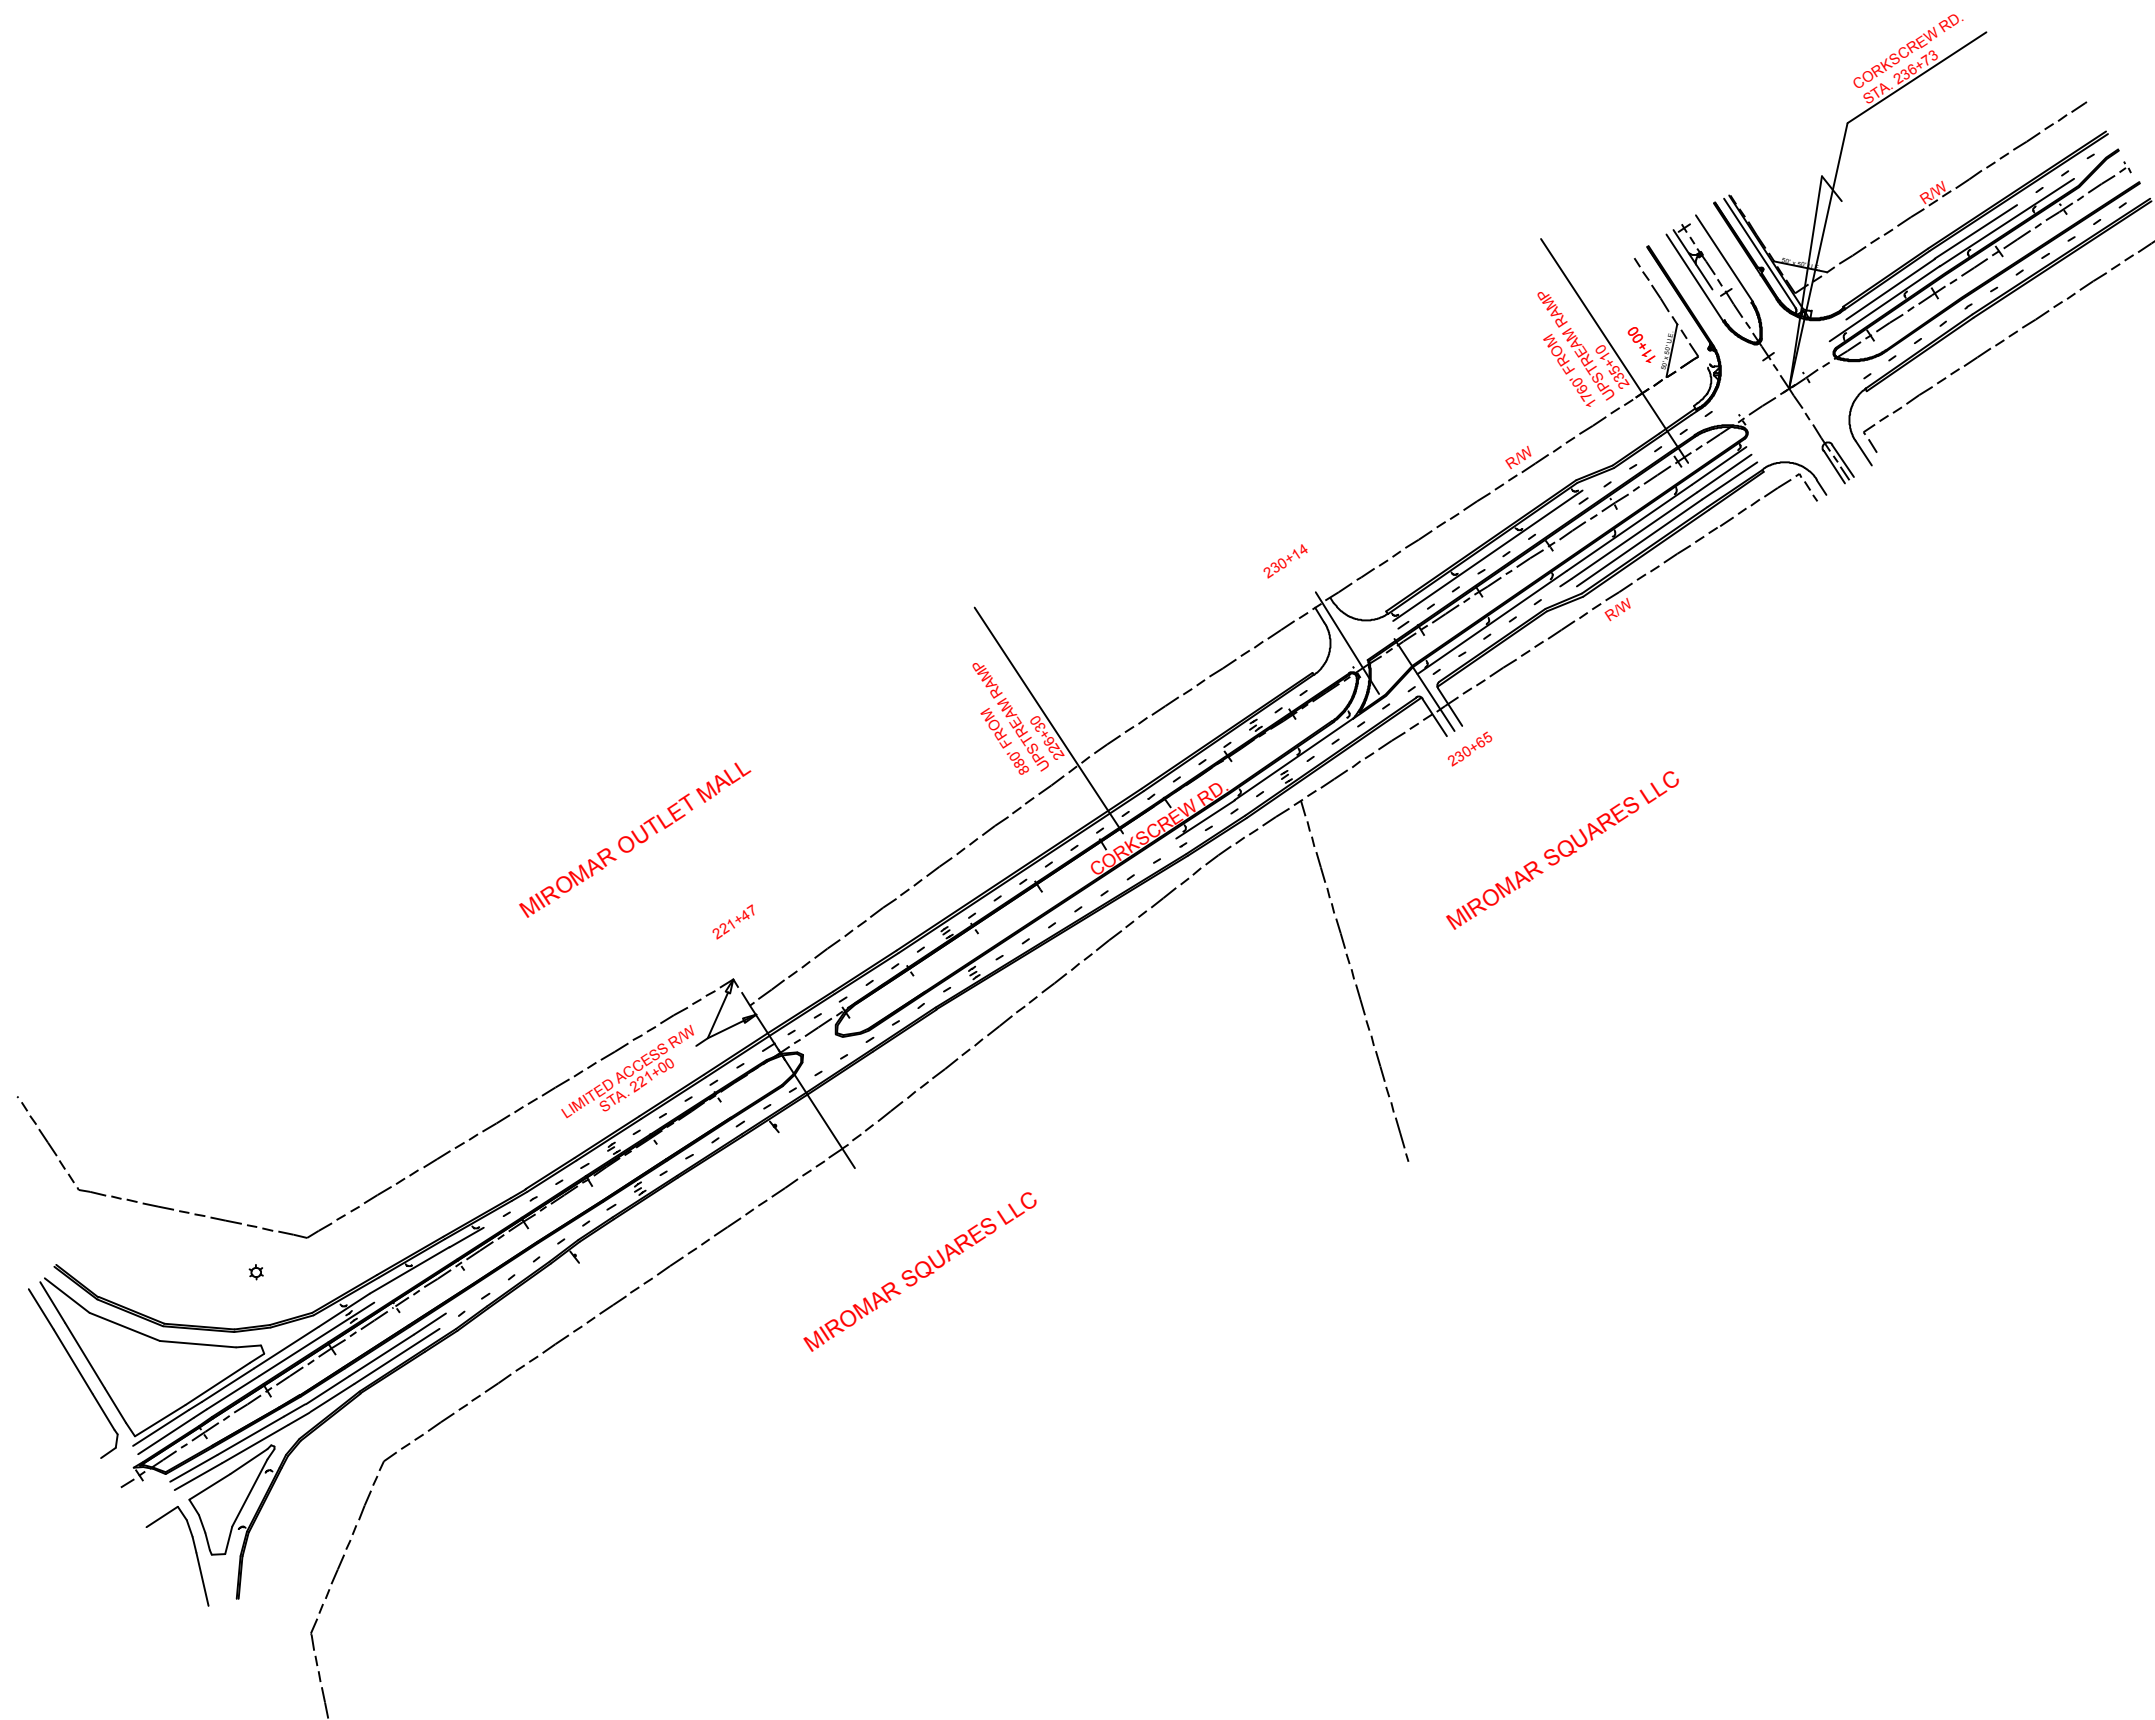

Map Generated: May 2019

Ordinance No. 03-05